




UNIT 21 - TYP. FLOORS (2ND -5TH) 1
 3/16" = 1'-0" A-4.02.1-3

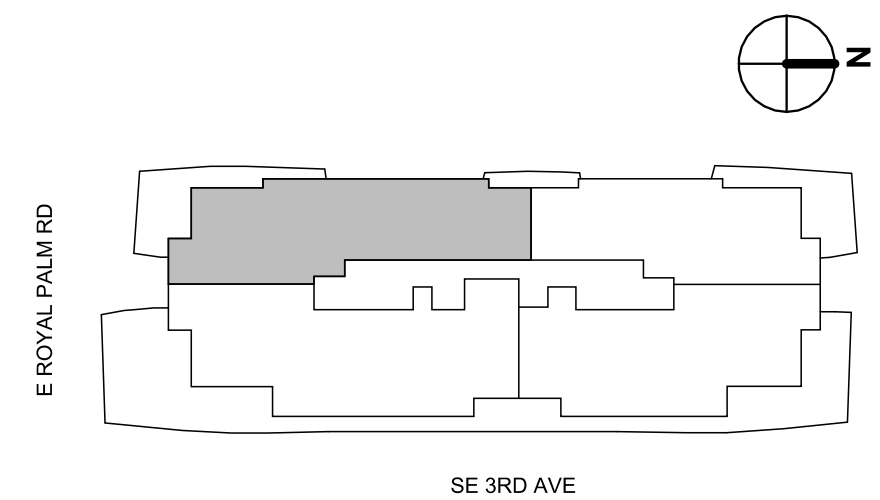

2024-05-03 DESIGN DEVELOPMENT

DRAWING NAME

UNIT 21
 (2ND-5TH) -
 FLOOR PLAN

PROJECT


280 E PALMETTO

CLIENT


280 E. PALMETTO PARK
 ROAD, LLC.
 211 E. PALMETTO PARK
 ROAD, BOCCA RATON,
 33432

REV DESCRIPTION DATE

REV	DESCRIPTION	DATE

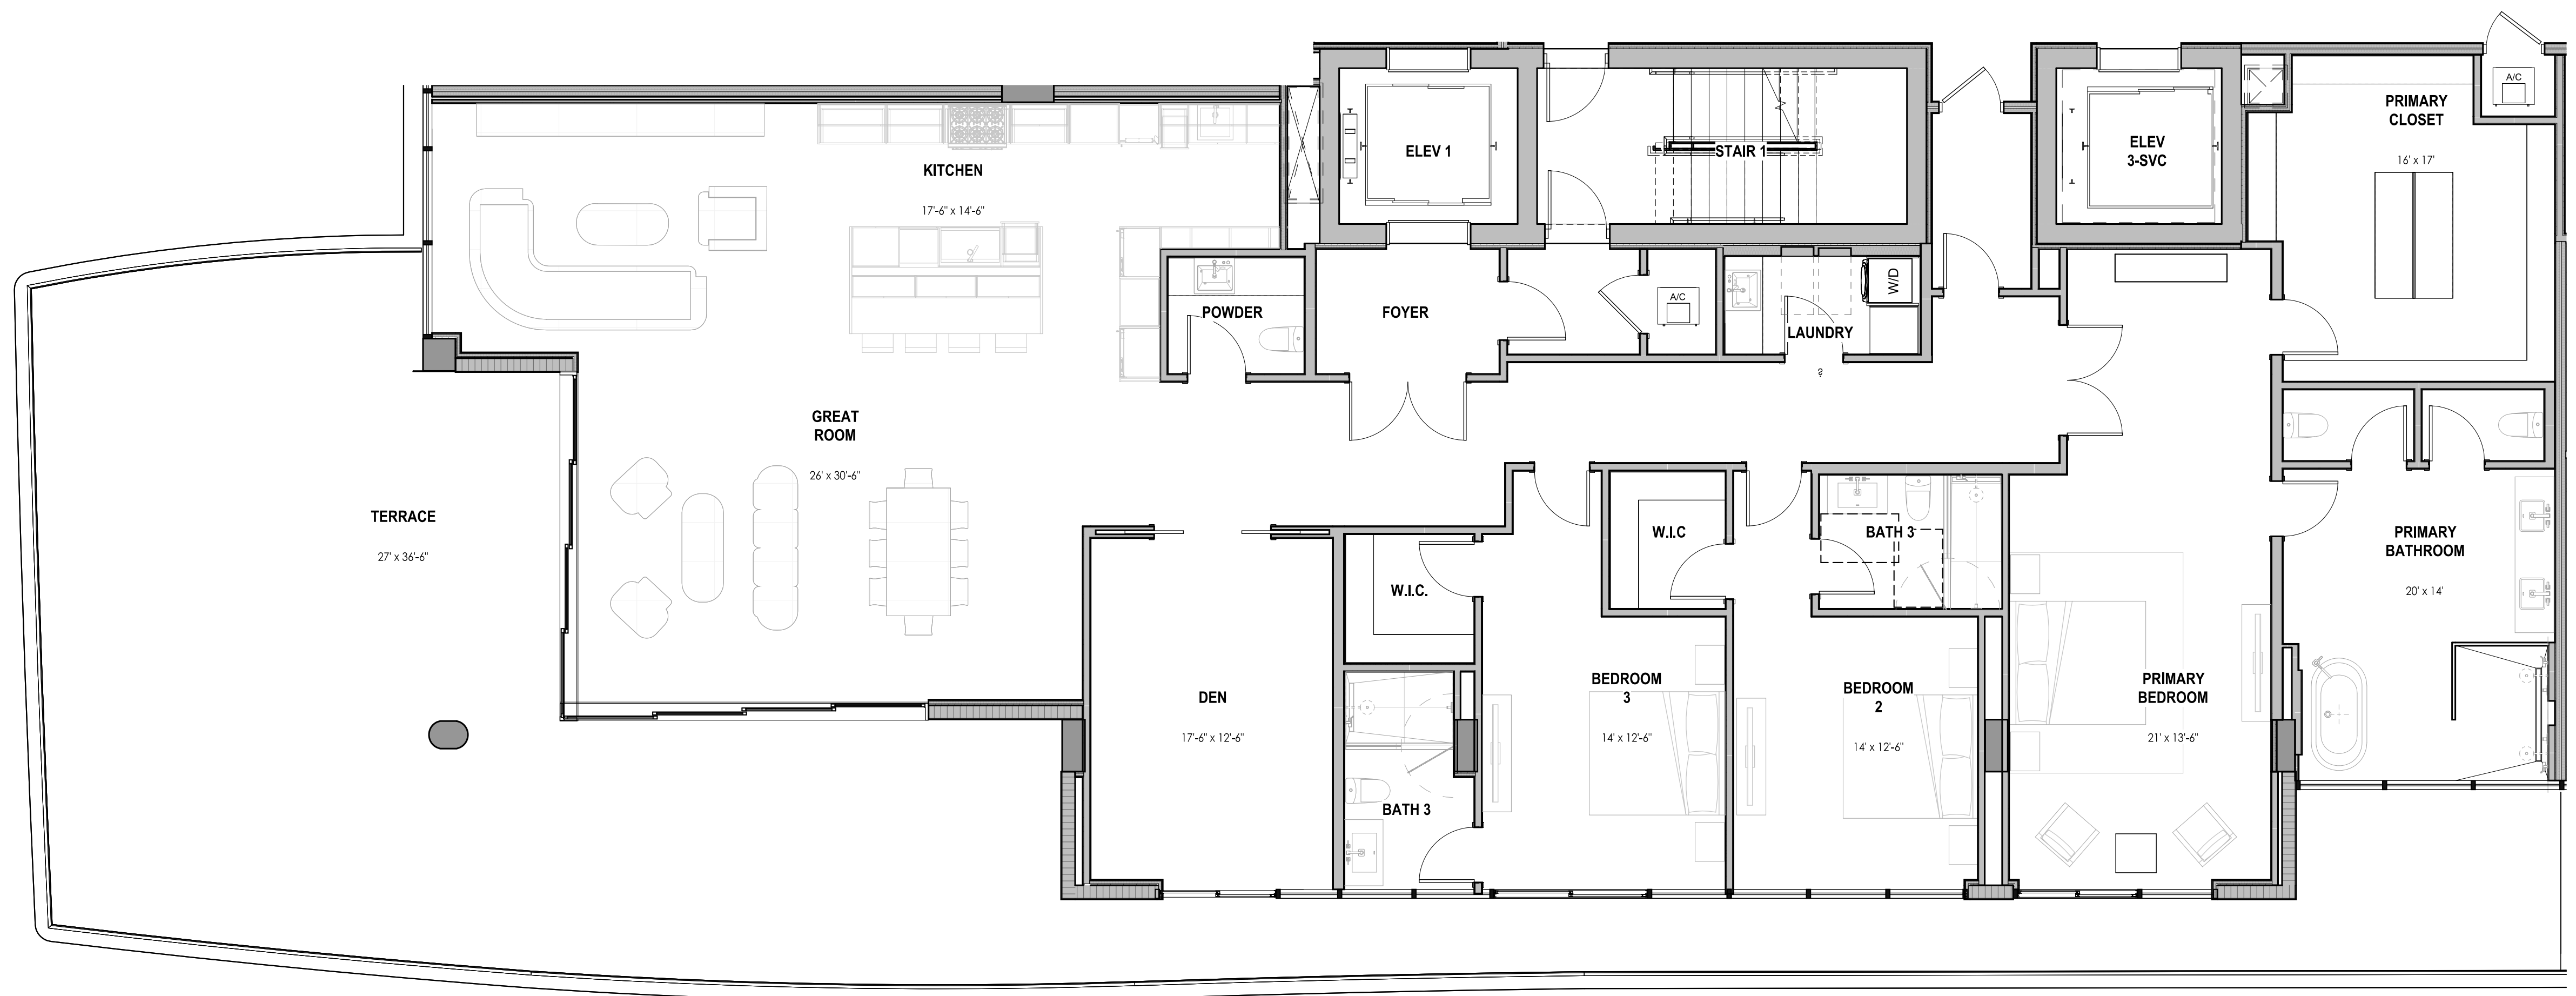

UNIT 22 - TYP.FLOORS (2ND-4TH) 1
 3/16" = 1'-0" A-4.02.2-3

 

2024-05-03 DESIGN DEVELOPMENT

DRAWING NAME
UNIT 22 (2ND-4TH) - FLOOR PLAN

SHEET NUMBER
A-4.02.2-3

PRINT DATE:
 5/6/2024 2:56:31 PM


PROJECT
280 E PALMETTO

CLIENT
 280 E. PALMETTO PARK ROAD, LLC.
 211 E. PALMETTO PARK ROAD, BOCCA RATON, 33432

REV	DESCRIPTION	DATE



UNIT 24 -TYP. FLOORS (2ND-4TH) 1
 3/16" = 1'-0" A-4.02.4-3

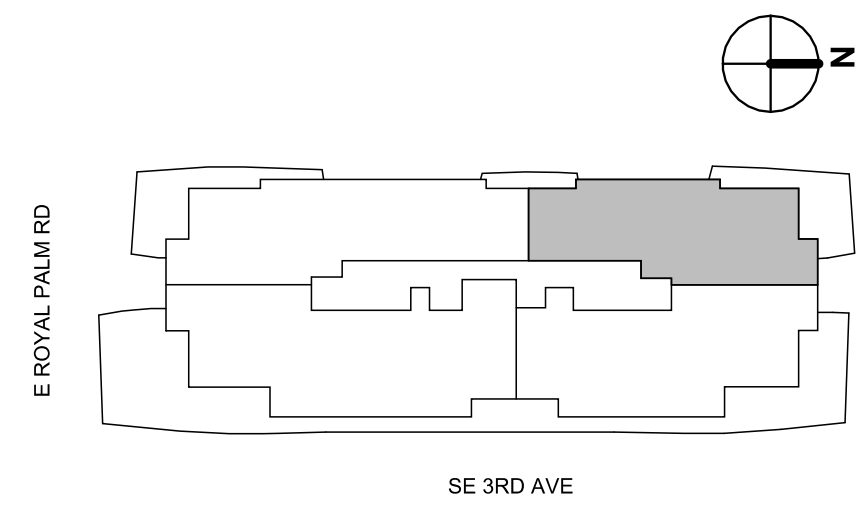

2024-05-03 DESIGN DEVELOPMENT

E PALMETTO PARK RD

E ROYAL PALM RD

DRAWING NAME

UNIT 24
(2ND-5TH) -
FLOOR PLAN


PROJECT

280 E PALMETTO

CLIENT

280 E. PALMETTO PARK
ROAD, LLC.
211 E. PALMETTO PARK
ROAD, BOCA RATON,
33432

REV	DESCRIPTION	DATE

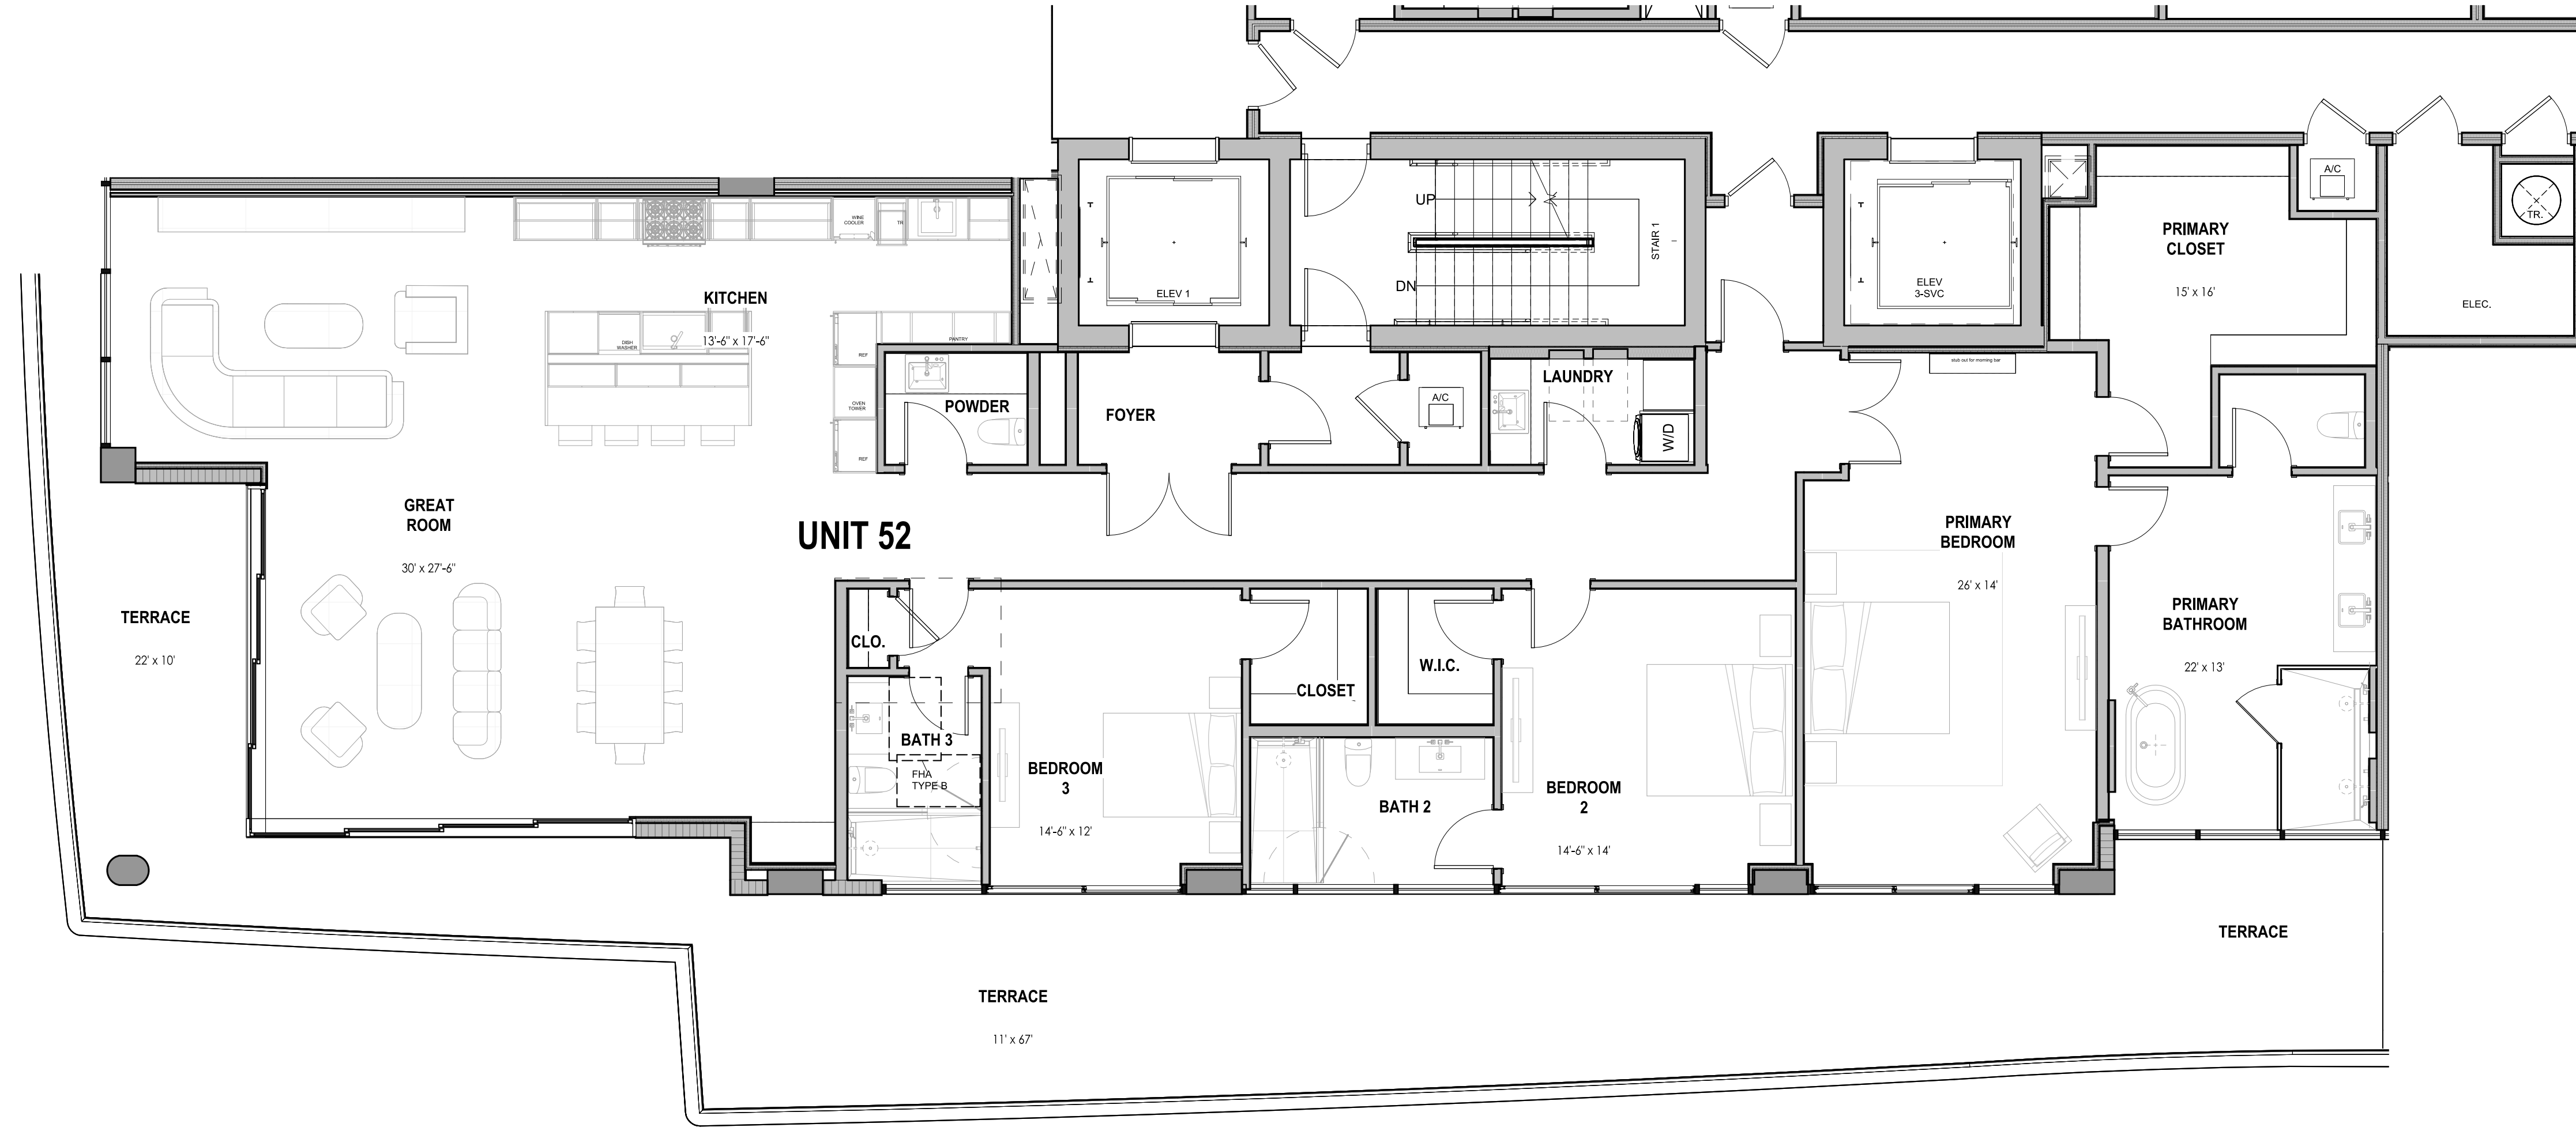

UNIT 52 -TYP. FLOOR 5TH 1
 3/16" = 1'-0" A-4.05.2-3



E PALMETTO PARK RD
 2024-05-03 DESIGN DEVELOPMENT


DRAWING NAME
**UNIT 52 (5TH) -
 FLOOR PLAN**

PROJECT
280 E PALMETTO


SHEET NUMBER:
A-4.05.2-3

CLIENT
 280 E. PALMETTO PARK
 ROAD, LLC.
 211 E. PALMETTO PARK
 ROAD, BOCA RATON,
 33432

REV	DESCRIPTION	DATE

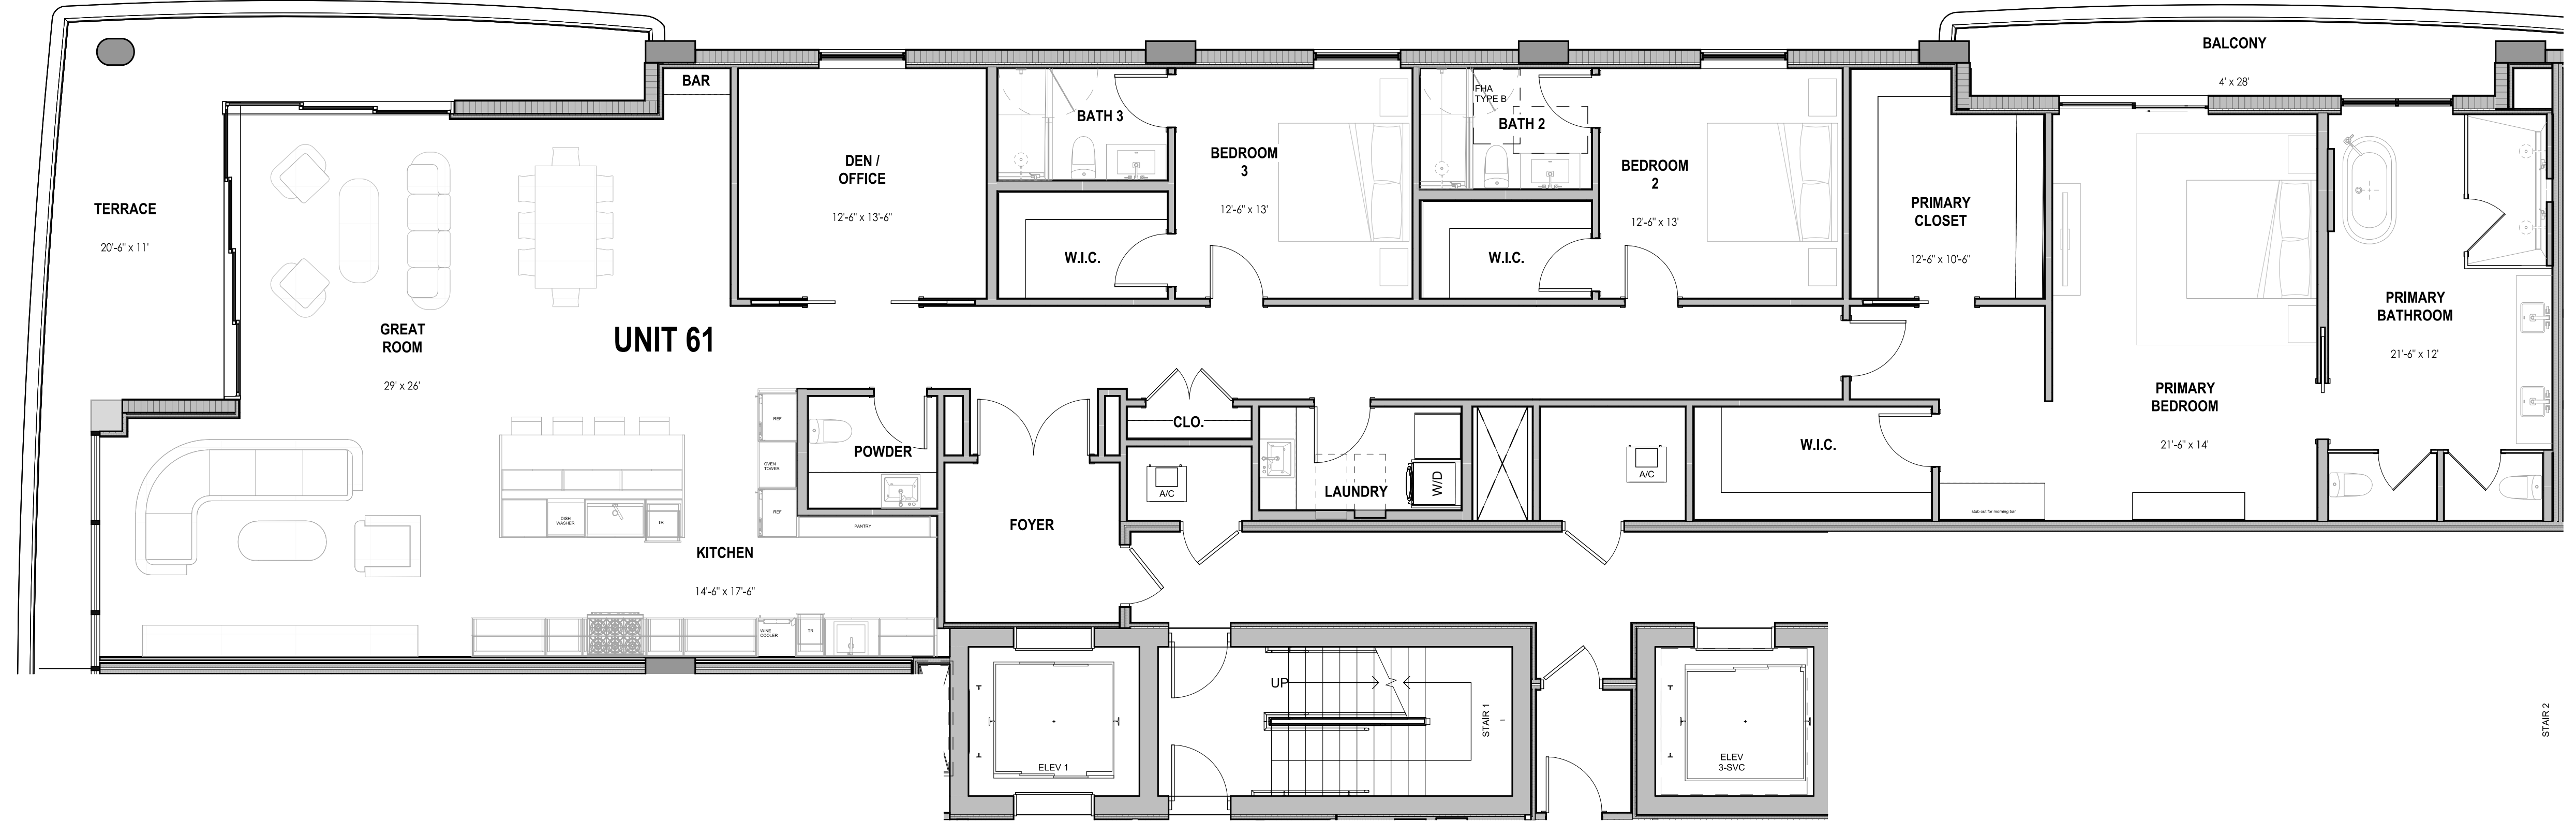

UNIT 61 - TYP. FLOOR (6TH -9TH) 1
 3/16" = 1'-0" A-4.06.1-3

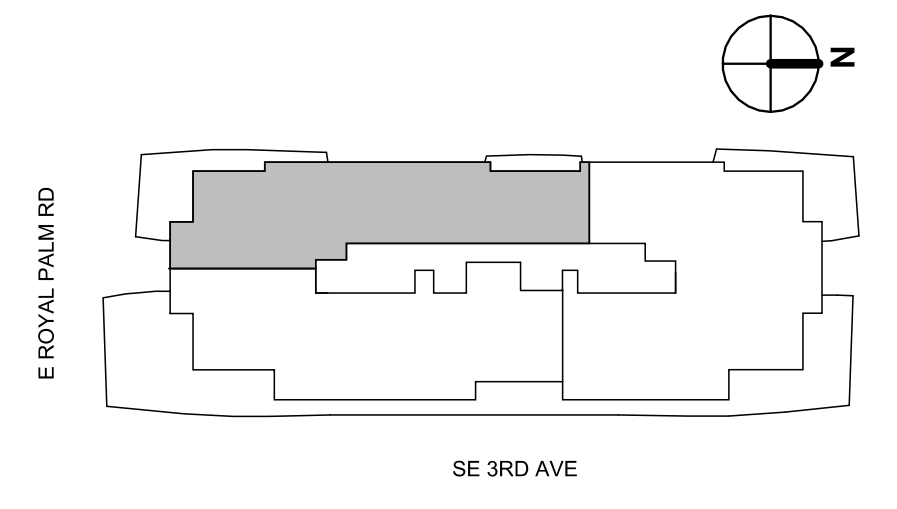

2024-05-03 DESIGN DEVELOPMENT

UNIT 61 - FLOOR PLAN

A-4.06.1-3


CLIENT
 280 E. PALMETTO PARK ROAD, LLC.
 211 E. PALMETTO PARK ROAD, BOCA RATON, 33432

PROJECT
280 E PALMETTO

REV	DESCRIPTION	DATE



UNIT 62 - TYP. FLOOR (6TH - 9TH) 1
 3/16" = 1'-0" A-4.06.2-3

 

REV	DESCRIPTION	DATE


CLIENT
 280 E. PALMETTO PARK ROAD, LLC.
 211 E. PALMETTO PARK ROAD, BOCA RATON, 33432

PROJECT
 280 E PALMETTO


DRAWING NAME
 UNIT 62 - FLOOR PLAN

PROJECT NUMBER: 2024
 SHEET NUMBER:
A-4.06.2-3
 PRINT DATE:
 5/6/2024 2:56:27 PM

E PALMETTO PARK RD
2024-05-03 DESIGN DEVELOPMENT

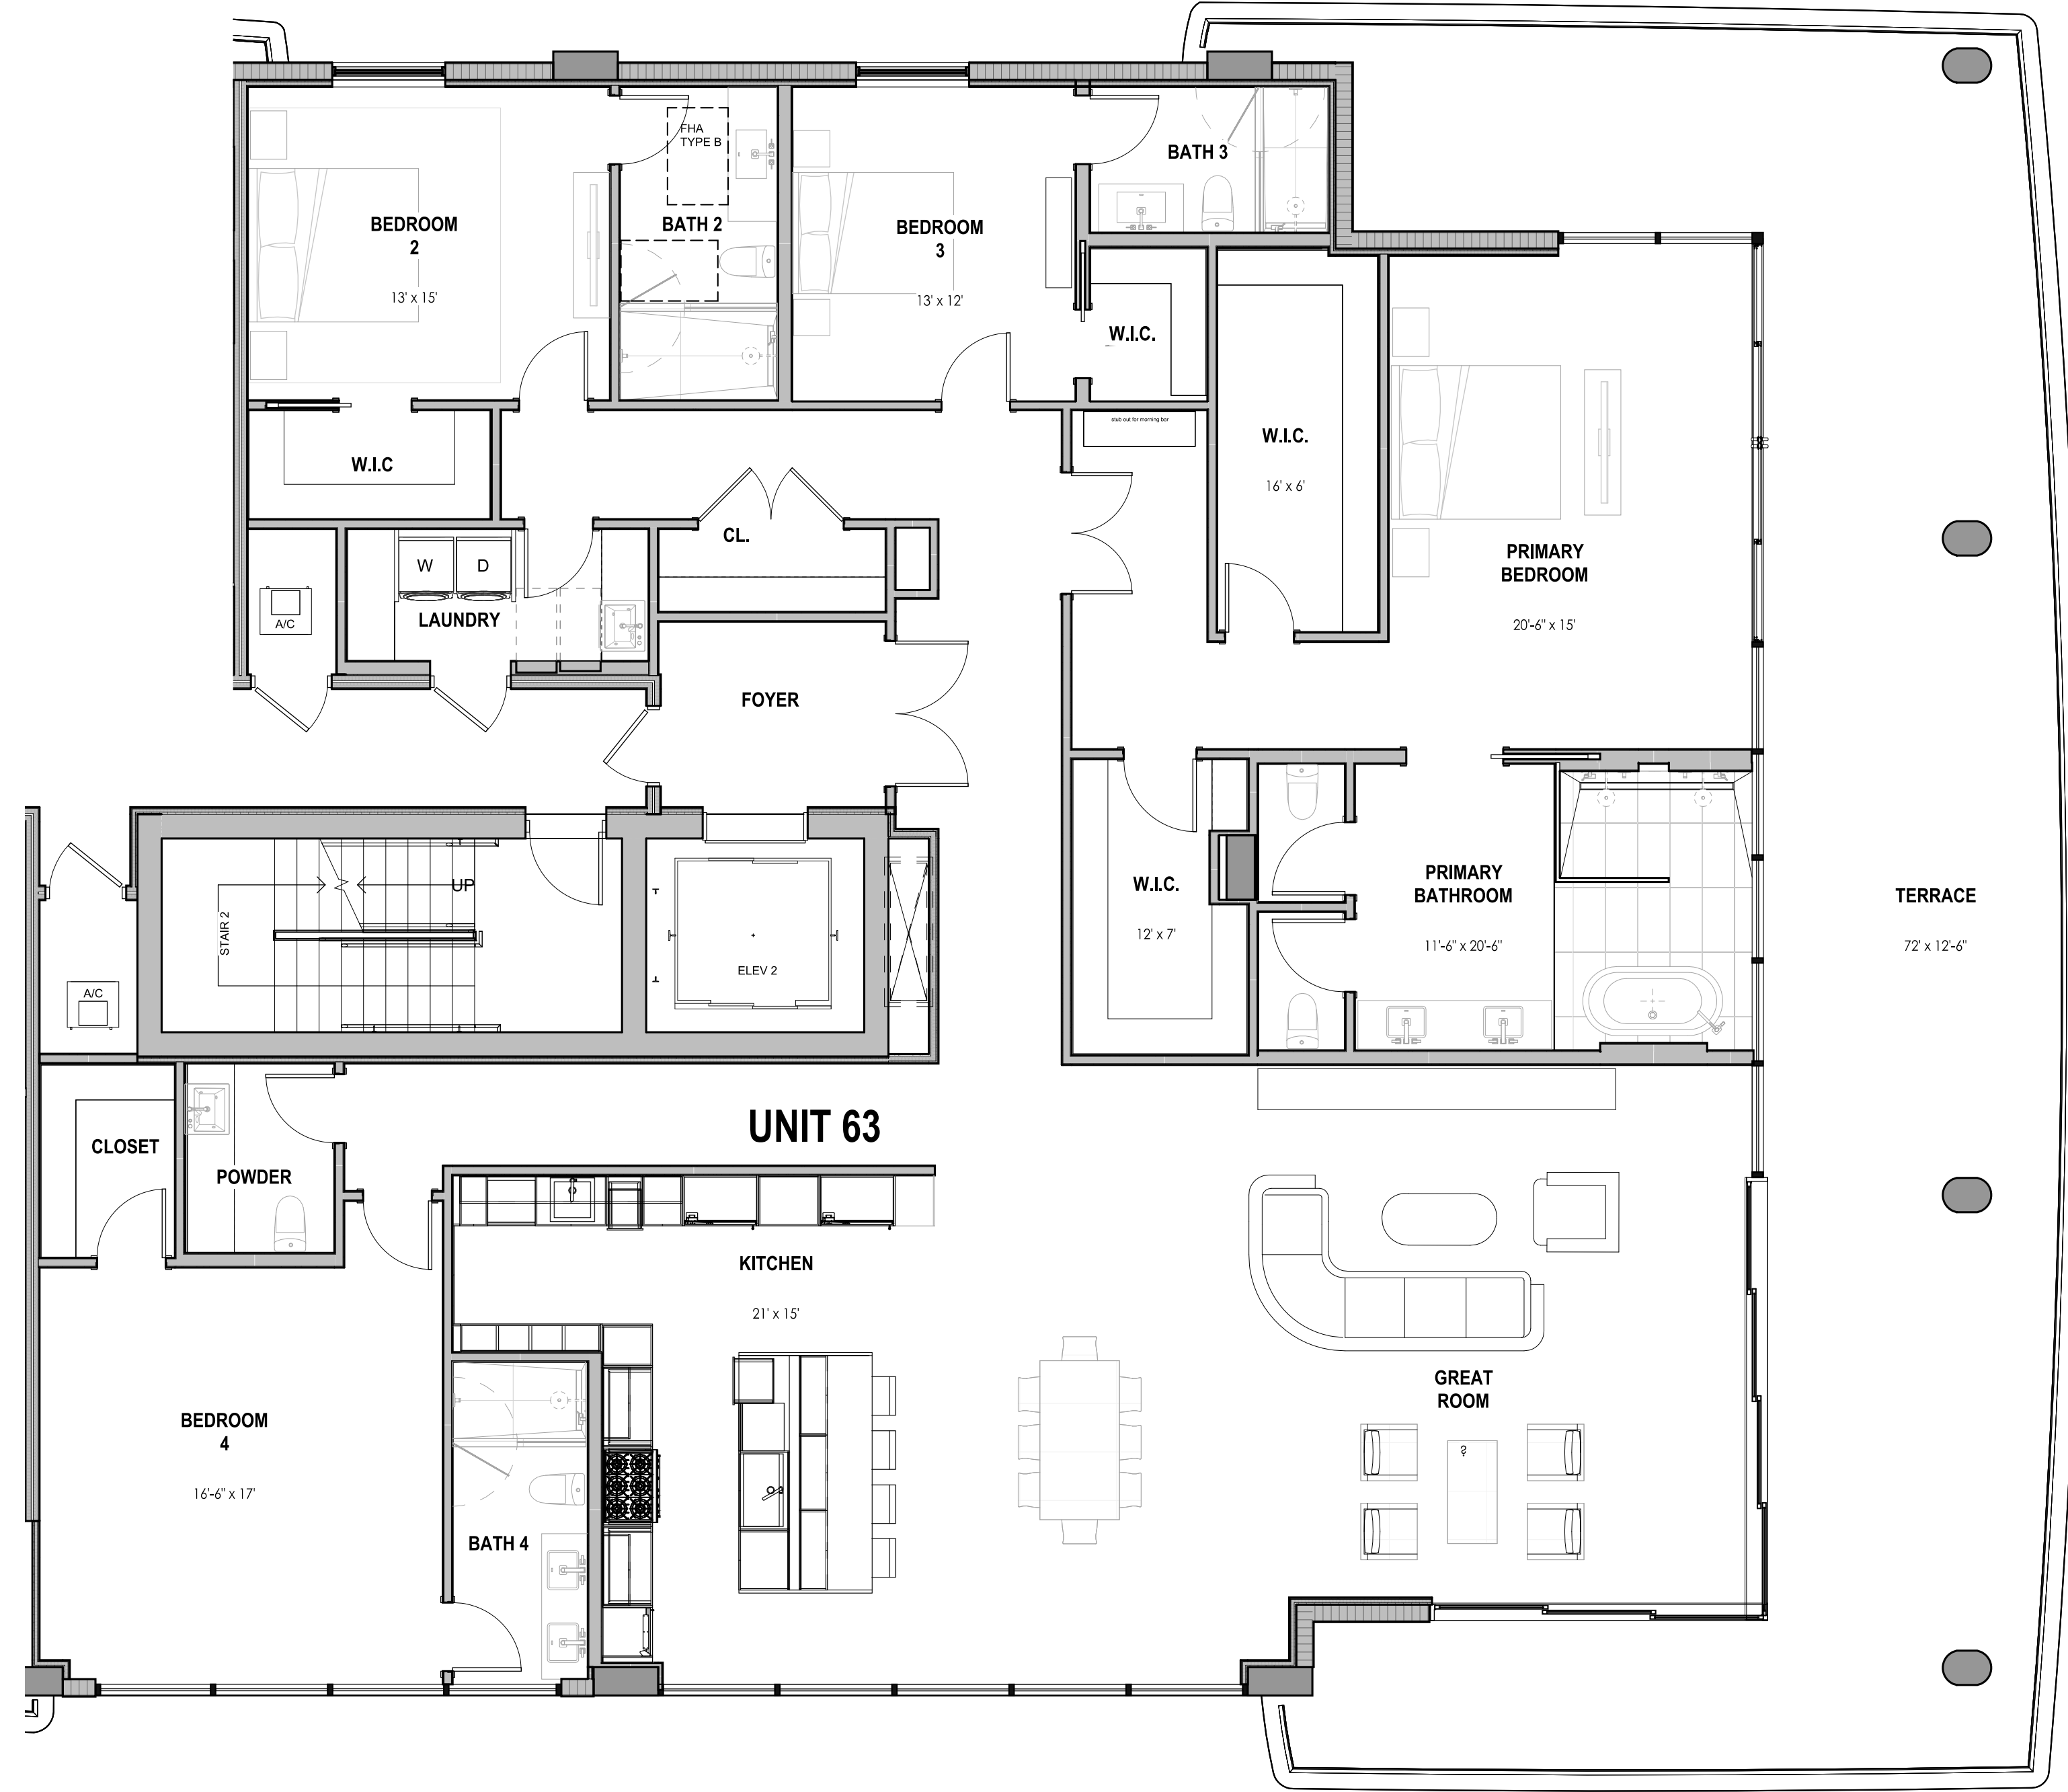

UNIT 63 - TYP. FLOOR (6TH-9TH) 1
 3/16" = 1'-0" A-4.06.3-3

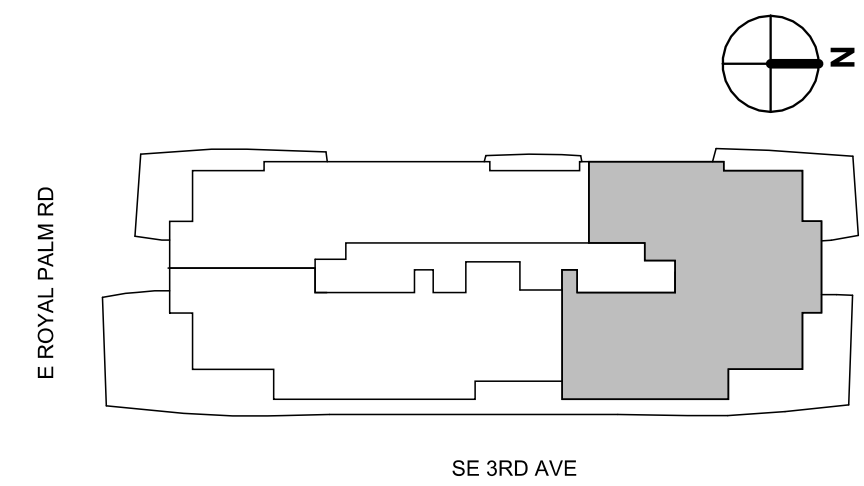

SE 3RD AVE

2024-05-03 DESIGN DEVELOPMENT

CLIENT
 280 E. PALMETTO PARK ROAD, LLC.
 211 E. PALMETTO PARK ROAD, BOCCA RATON, 33432

PROJECT
 280 E PALMETTO

DRAWING NAME
 UNIT 63 - FLOOR PLAN

SHEET NUMBER
A-4.06.3-3

PRINT DATE:
 5/6/2024 2:56:28 PM

REV	DESCRIPTION	DATE